
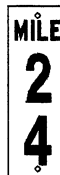



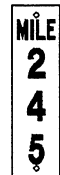
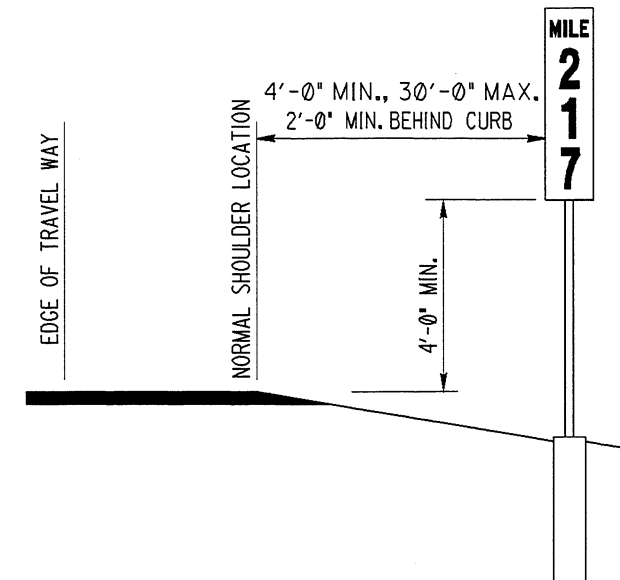
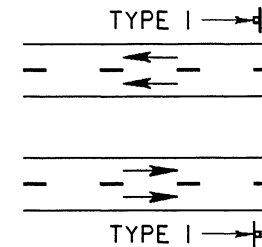
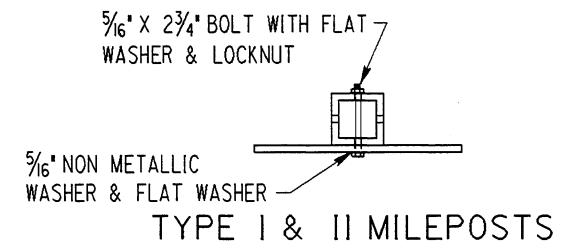
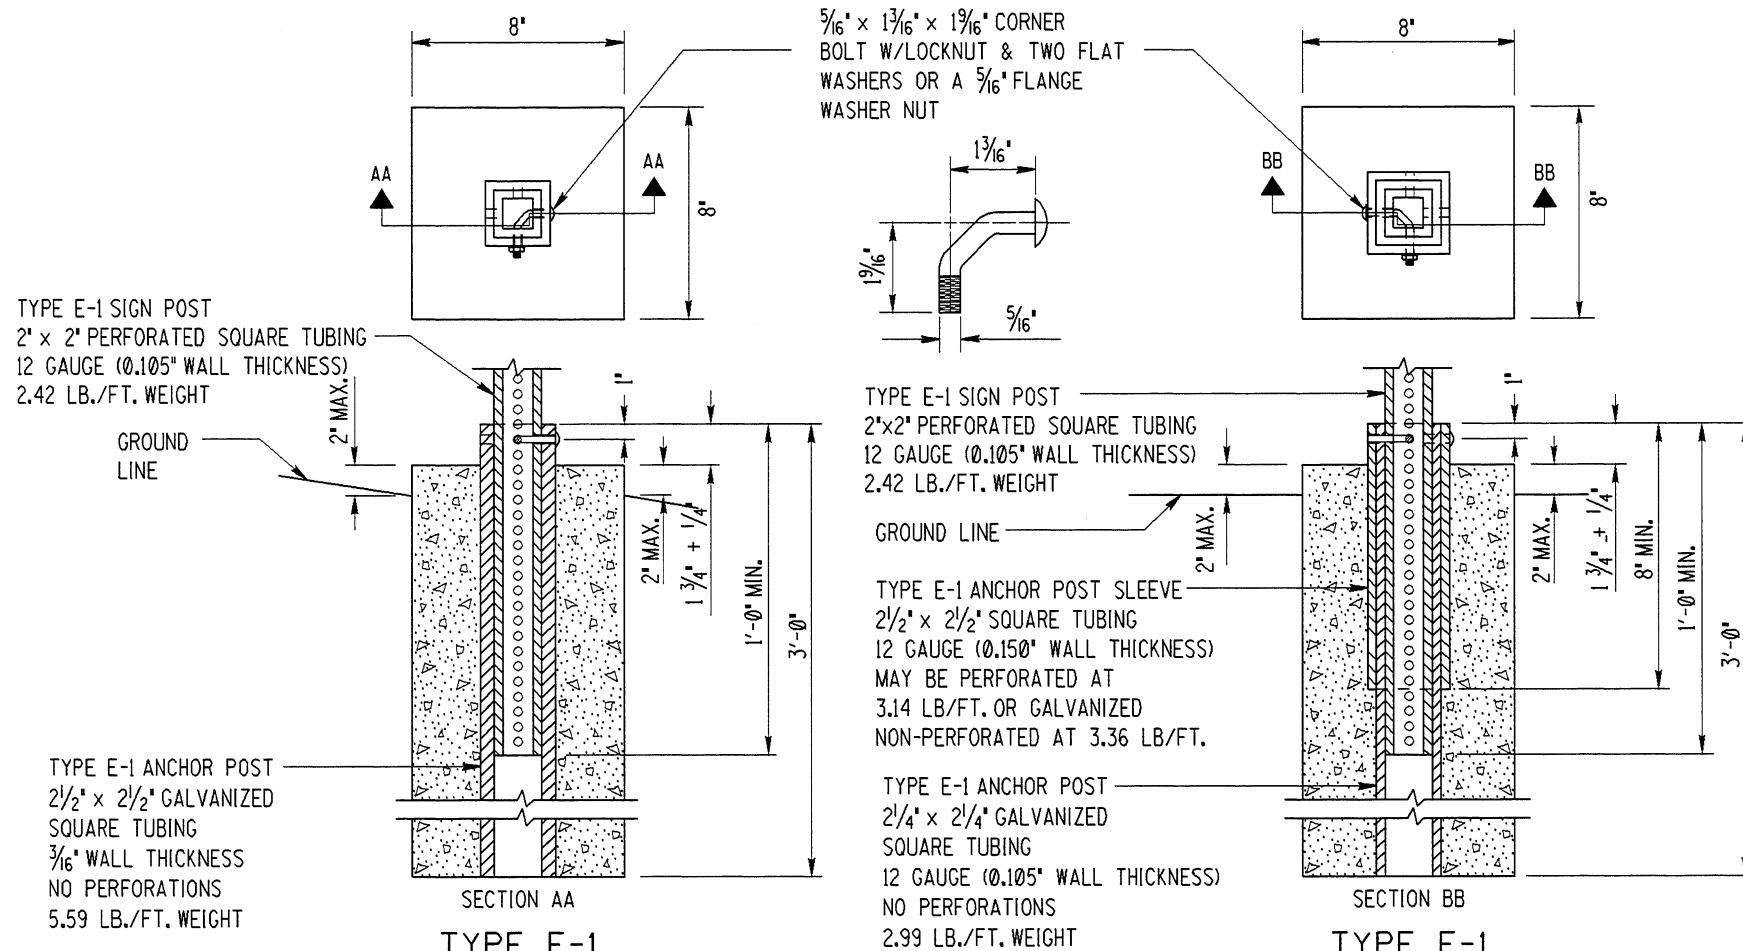


	TYPE I			TYPE II AND III		
						
						
ITD. NO.	D10-5	D10-6	D10-7	D10-1	D10-2	D10-3
SIZE	12"x24"	12"x36"	12"x48"	10"x18"	10"x27"	10"x36"
H	24"	36"	48"	18"	27"	36"
NO. OF HOLES	2	2	3	2	2	2
R HOLE SPACING	20'	32'	44'	14'	23'	32'
F	—	3"	2 1/2"	—	—	—
G	4"	3"	3"	—	—	—




## MILEPOST PLATES




TYPE E-1  
SIGN POST INSTALLATION DETAILS  
WITH ONE PIECE ANCHOR POST

TYPE E-1  
SIGN POST INSTALLATION DETAILS  
WITH TWO PIECE ANCHOR POST


TWO LANE - TWO WAY HIGHWAYS

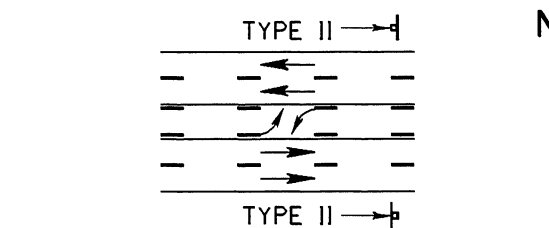

### OTHER DIVIDED & UNDIVIDED MULTI-LANE HIGHWAYS

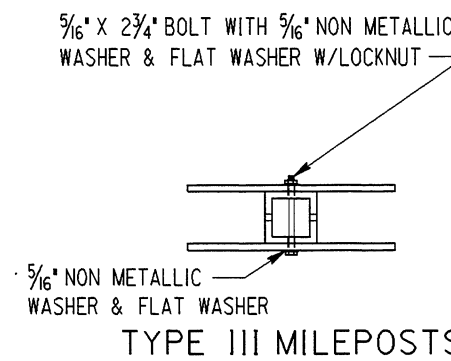

### TYPE III MILEPOSTS

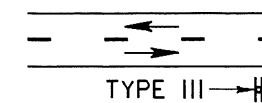

TYPE III  $\rightarrow$  

- NOTES:

1. MILEPOST PLATES SHALL HAVE REFLECTORIZED GREEN BACKGROUND WITH WHITE REFLECTORIZED LETTERS, NUMBERS AND BORDER. THE NUMBERS SHALL HAVE CLASS "B" REFLECTORIZED SHEETING.
2. MILEPOSTS SHALL BE INSTALLED ON BOTH SIDES OF ALL MULTILANE AND DIVIDED STATE HIGHWAYS. ON TWO LANE TWO WAY HIGHWAYS, TYPE III MILEPOSTS SHOULD BE INSTALLED ON THE RIGHT HAND SIDE OF THE ROAD IN THE DIRECTION OF ASCENDING MILE POSTS.
3. MILEPOSTS SHALL BE INSTALLED WITH EITHER PRECAST OR CAST IN PLACE 8" SQUARE CONCRETE FOUNDATIONS.
4. WHEN PRECAST FOUNDATIONS ARE USED, THE FOUNDATION HOLE MAY BE EXCAVATED TO DIMENSIONS LARGER THAN THE SQUARE CONCRETE FOUNDATION AND THEN BACKFILLED WITH APPROVED MATERIAL AND TAMPED.
5. IN SOLID ROCK, ANCHOR POSTS AND ANCHOR POST SLEEVES PROVIDING SPECIFIED MOUNTING HEIGHT MAY BE GROUTED INTO 4" MINIMUM DIAMETER BY 18" DEEP DRILLED HOLES.
6. MILEPOST PLATES SHALL NOT BE ATTACHED UNTIL THE CONCRETE HAS SET WHEN FOUNDATIONS ARE CAST IN PLACE.
7. TYPE E-1 FOUNDATIONS MAY BE CONSTRUCTED WITH EITHER THE ONE PIECE ANCHOR POST OR THE TWO PIECE ANCHOR POST.
8. CONCRETE FOR FOUNDATIONS SHALL BE CLASS "30".

REVISIONS										SCALES SHOWN ARE FOR 17' X 11' PRINTS ONLY	
NO.	DATE	BY	NO.	DATE	BY	NO.	DATE	BY	NO.	DATE	BY
1	12-91	JEC									
2	12-94	HEB									
3	06-99	HEB									
4	12-01	NQB									

CADD FILE NAME:  
120\_1201.s+d

---

DRAWING ORIG. DATE:  
JULY Y. 1990

SCALES SHOWN  
 ARE FOR 17" X 11"  
 PRINTS ONLY  
 CADD FILE NAME  
 120\_1201.s+d  
 DRAWING ORIG. DATE  
 JUL 11 Y. 1990

IDAHO TRANSPORTATION DEPARTMENT
BOISE, IDAHO



Steven C. Hatchinson  
ASSISTANT CHIEF ENGINEER (DEVELOPMENT)

[Signature]  
CHIEF ENGINEER

STANDARD DRAWING

## MILEPOSTS

FORM CATALOG NUMBER
---------------------

STANDARD DRAWING NO.

I-20

SHEET 1 OF 1

